


# Trifix

Set de fixations B - PVC/ALU 101984 (45°)  
Plan de forage

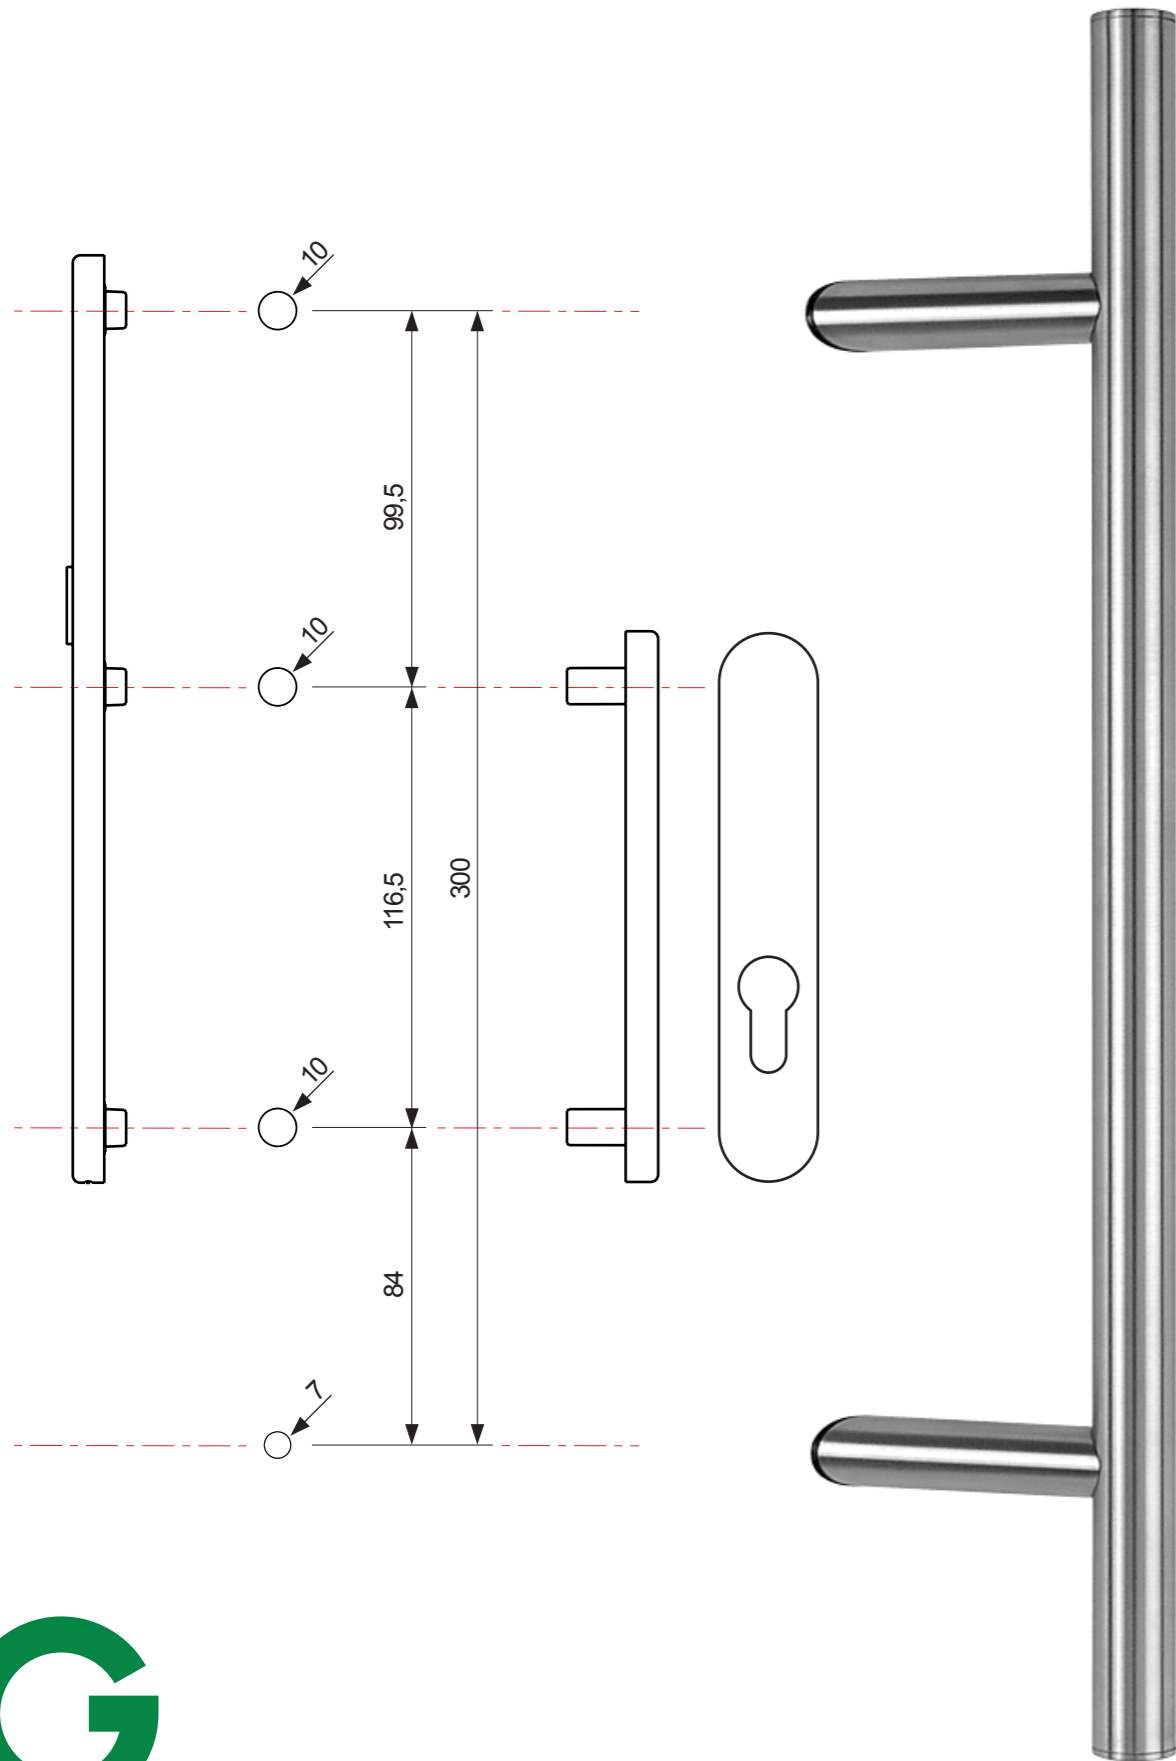

# Trifix

Set de fixations A - PVC/ALU 101982 (90°)  
Plan de forage

